


Last Saved: 3/9/2020 4:57pm By: ADP
Plotted On: Mar 09, 2020 4:57pm
Tighe & Bond, Ughesdon.com Data Data Projects F:\0079 Fitchburg\058 Boulder Dr & Main St Drawings Figures\AutoCAD\Sheet\F-0459 Combined Figures (Alt 2).dwg

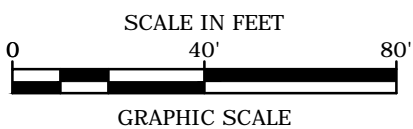

LEGEND	
	ACCESS MANAGEMENT LOCATION
	NEW ISLAND
	WORK BY OTHERS

NOT FOR
CONSTRUCTION

Conceptual
Improvement
Plans for
Boulder Drive
and Main
Street
Two-Way
Conversion

Fitchburg,
Massachusetts

MARK	DATE	DESCRIPTION
PROJECT NO:	F0079	
DATE:	07/24/2019	
FILE:	F-0459 Combined Figures (Alt 2).dwg	
DRAWN BY:		
CHECKED:		
APPROVED:		

CONCEPTUAL IMPROVEMENT
PLAN

SCALE: 1" = 40'

Last Saved: 3/9/2020 5:00pm By: ADP
Printed On: Mar 09, 2020 5:00pm
Tighe & Bond, Inc. 100079 Fitchburg 058 Boulder Dr. & Main St Drawings Figures AutoCAD Sheet 0450 Combined Figures (Alt 2).dwg



Tighe & Bond
Engineers | Environmental Specialists


NOT FOR CONSTRUCTION

Conceptual Improvement Plans for Boulder Drive and Main Street Two-Way Conversion

Fitchburg, Massachusetts

MARK	DATE	DESCRIPTION
PROJECT NO:	F0079	
DATE:	07/24/2019	
FILE:	F-0459 Combined Figures (Alt 2).dwg	
DRAWN BY:		
CHECKED:		
APPROVED:		
CONCEPTUAL IMPROVEMENT PLAN		
SCALE:	1" = 40'	
T-02 SHEET 2 OF 3		

Last Saved: 3/9/2020 5:03pm By: ADP
Plotted On: Mar 09, 2020 5:03pm
Tighe & Bond: U:\ghbond\com\data\proj\figs\F-0459 Combined Figures (Alt 2).dwg

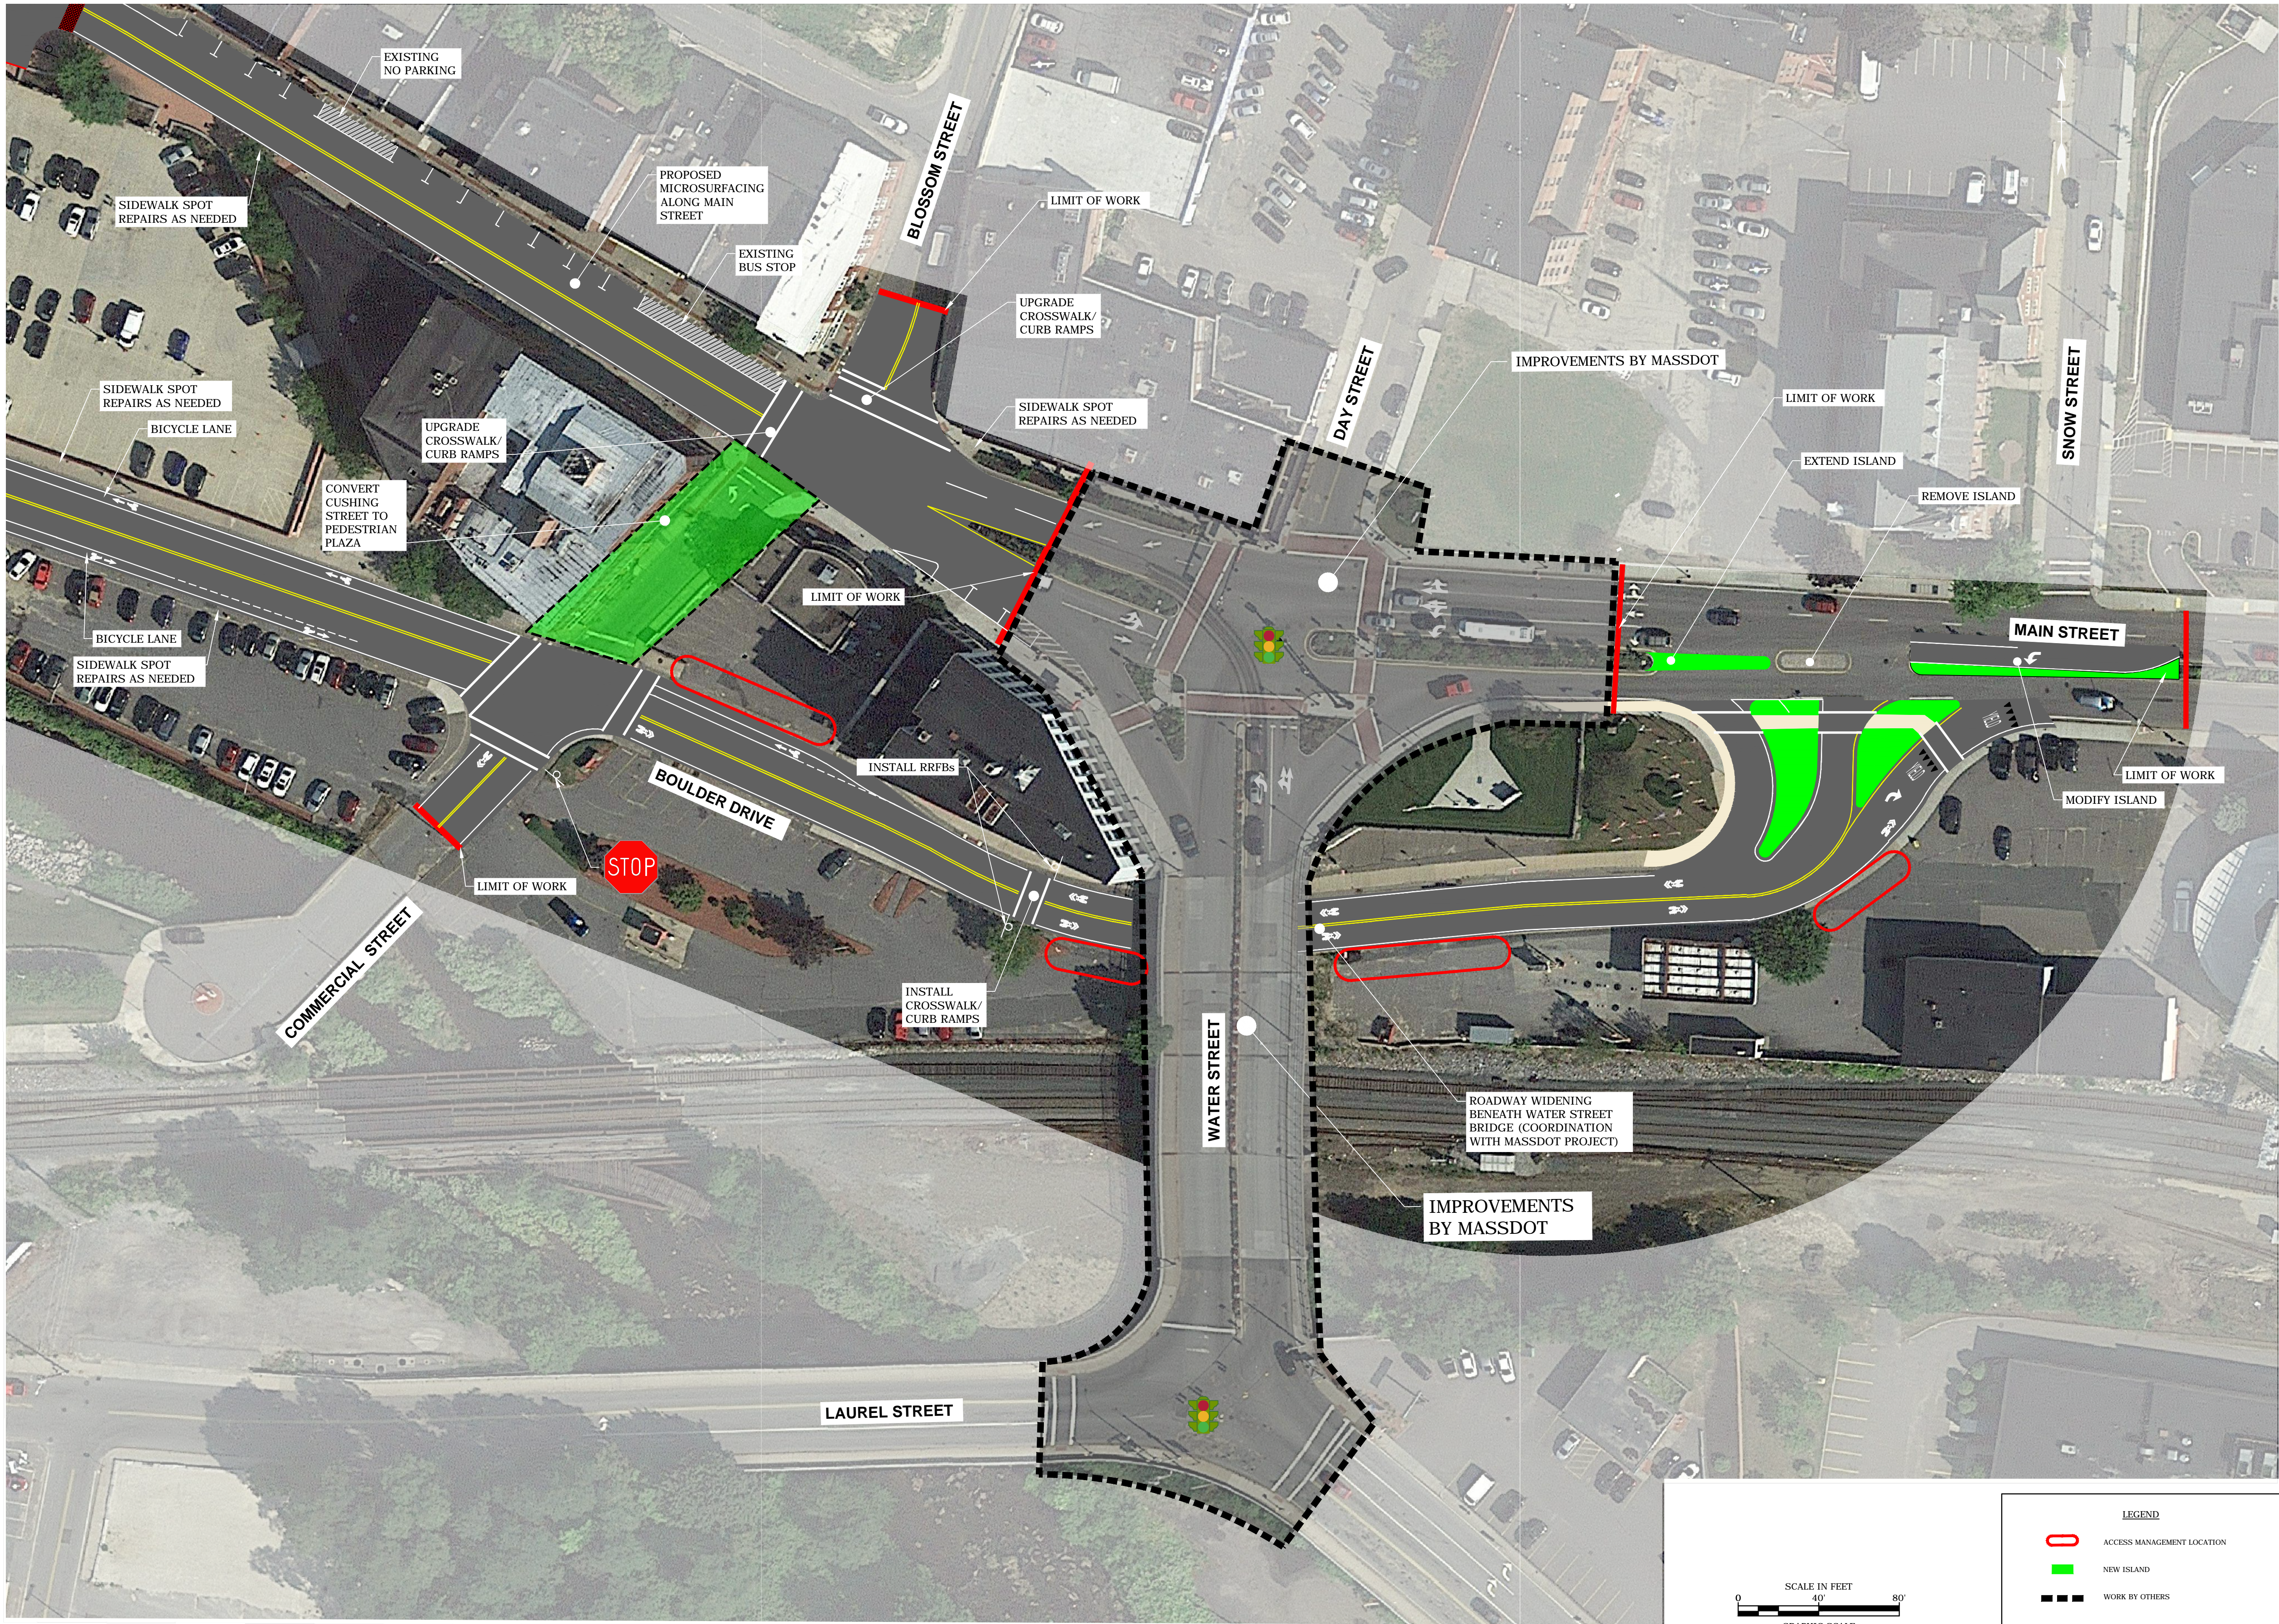

NOT FOR
CONSTRUCTION

Conceptual
Improvement
Plans for
Boulder Drive
and Main
Street
Two-Way
Conversion

Fitchburg,
Massachusetts

MARK	DATE	DESCRIPTION
PROJECT NO:		F0079
DATE:		07/24/2019
FILE:		F-0459 Combined Figures (Alt 2).dwg
DRAWN BY:		
CHECKED:		
APPROVED:		

CONCEPTUAL IMPROVEMENT
PLAN

SCALE: 1" = 40'